


SITE LOCATION PLAN MARCH 2026

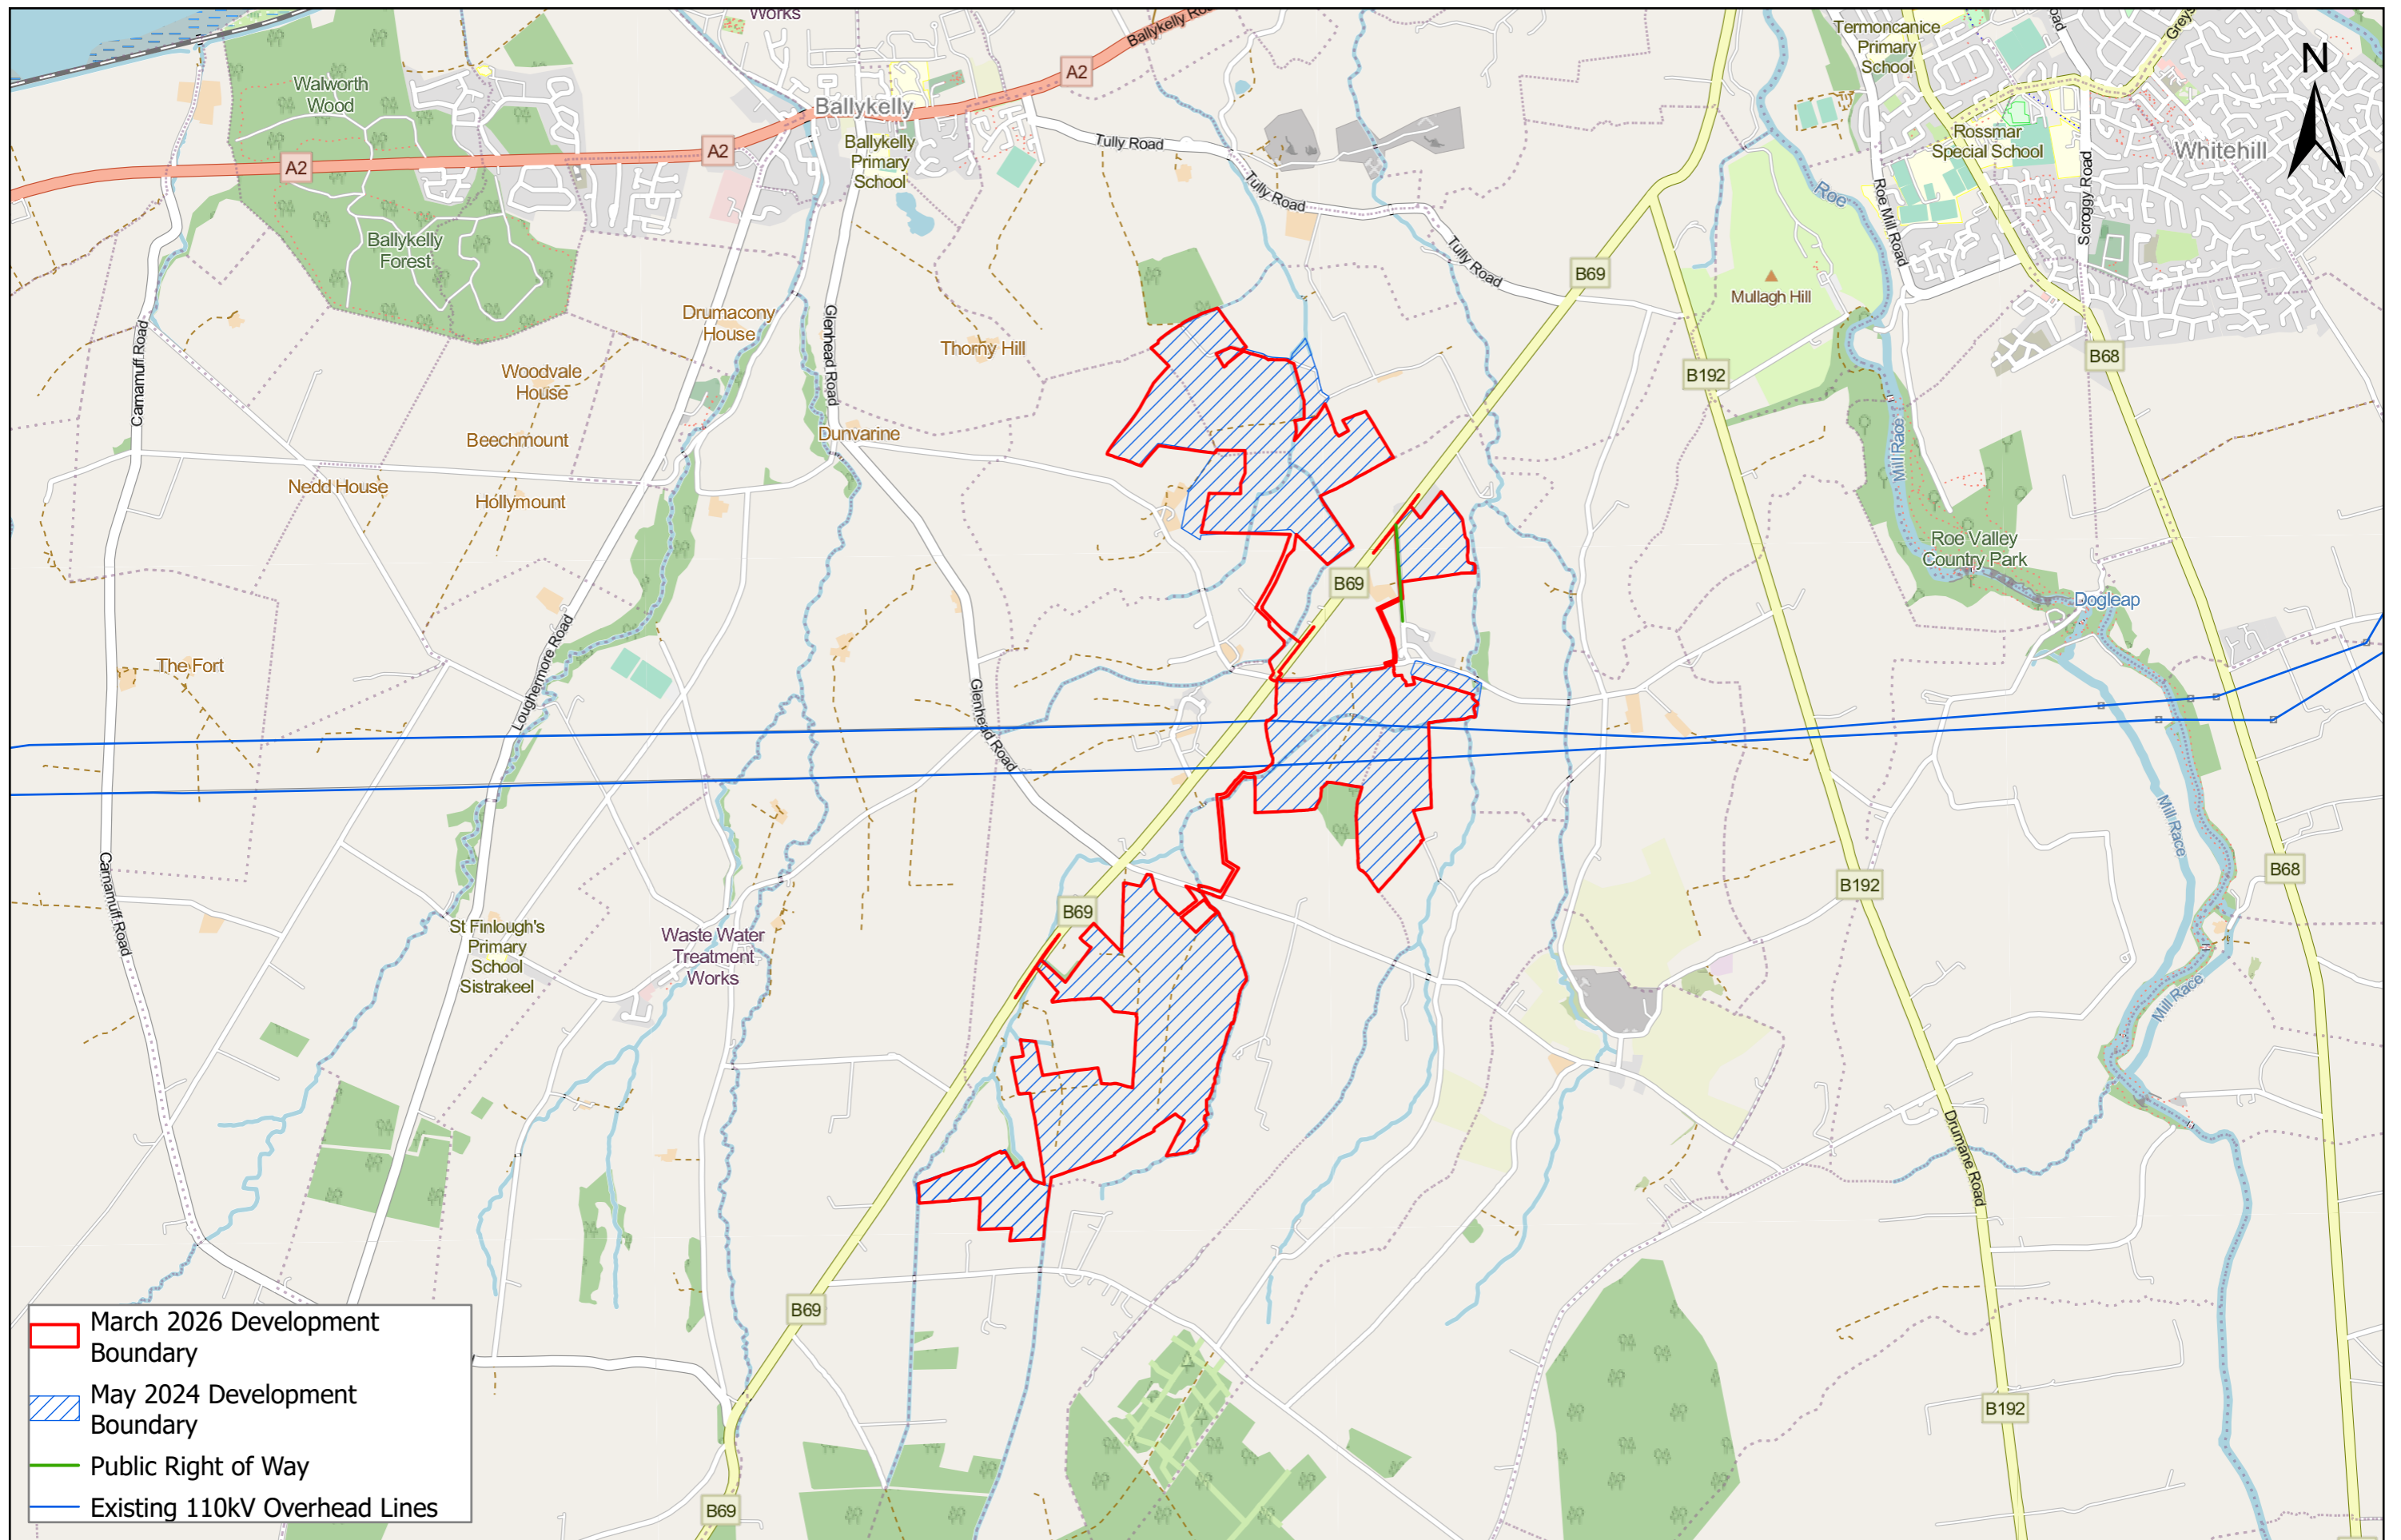

Scale: 1:25,000

